

חוק התכנון והבניה, תשכ"ה-1965
 תקנות התכנון והבניה (בקשה להיתר, תנאי ואגרות), תשל"ג-1970

הועדה המקומית לתכנון ורבייה
 ת"ת 13787
 ת"ת 13787


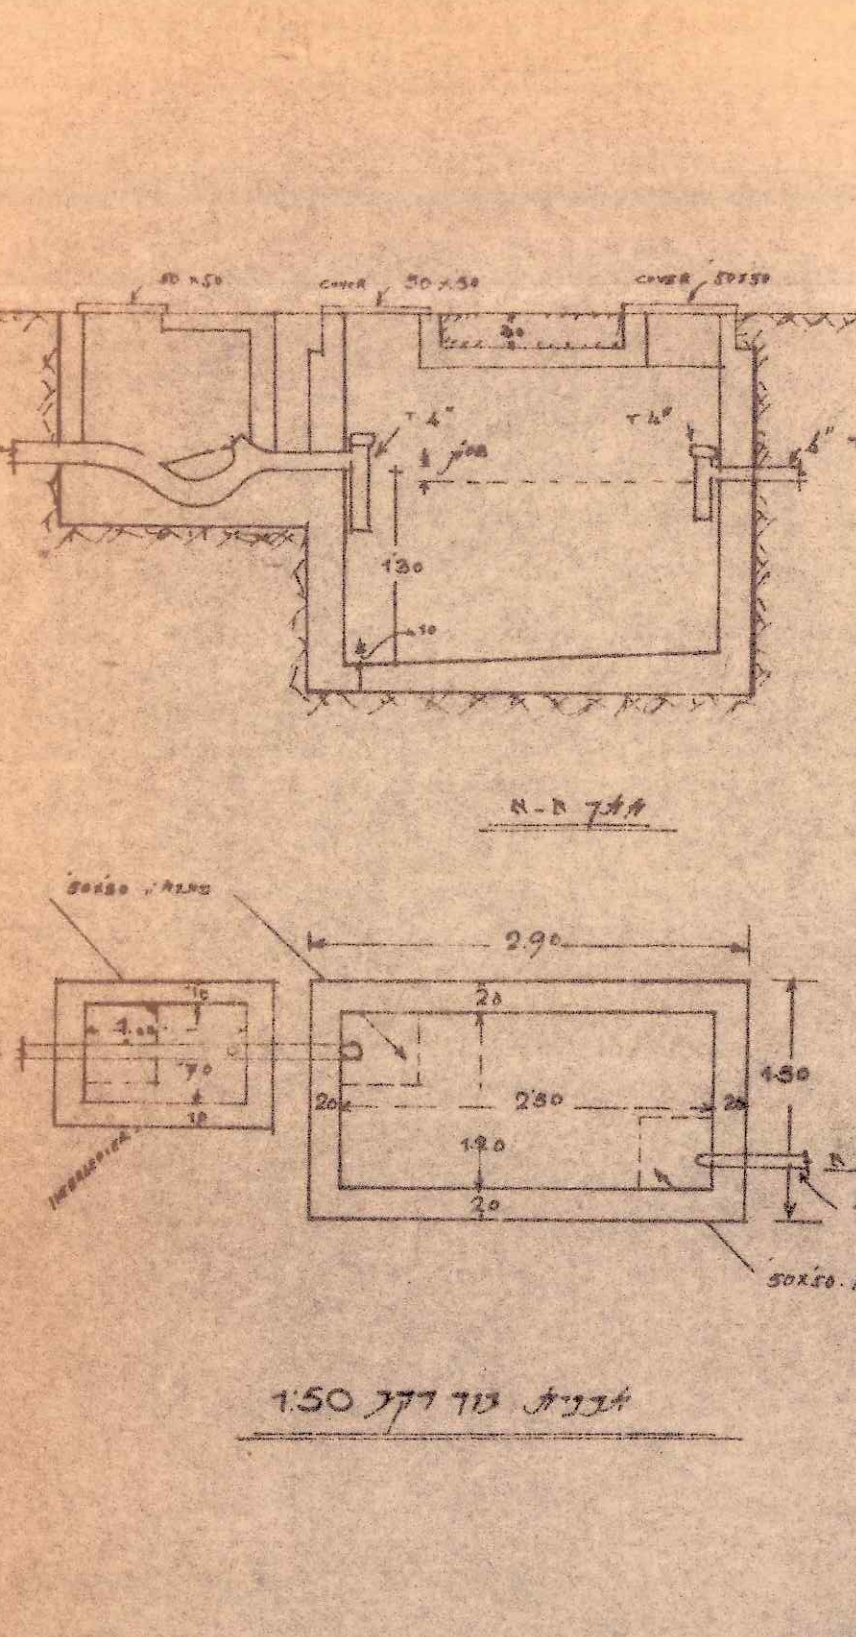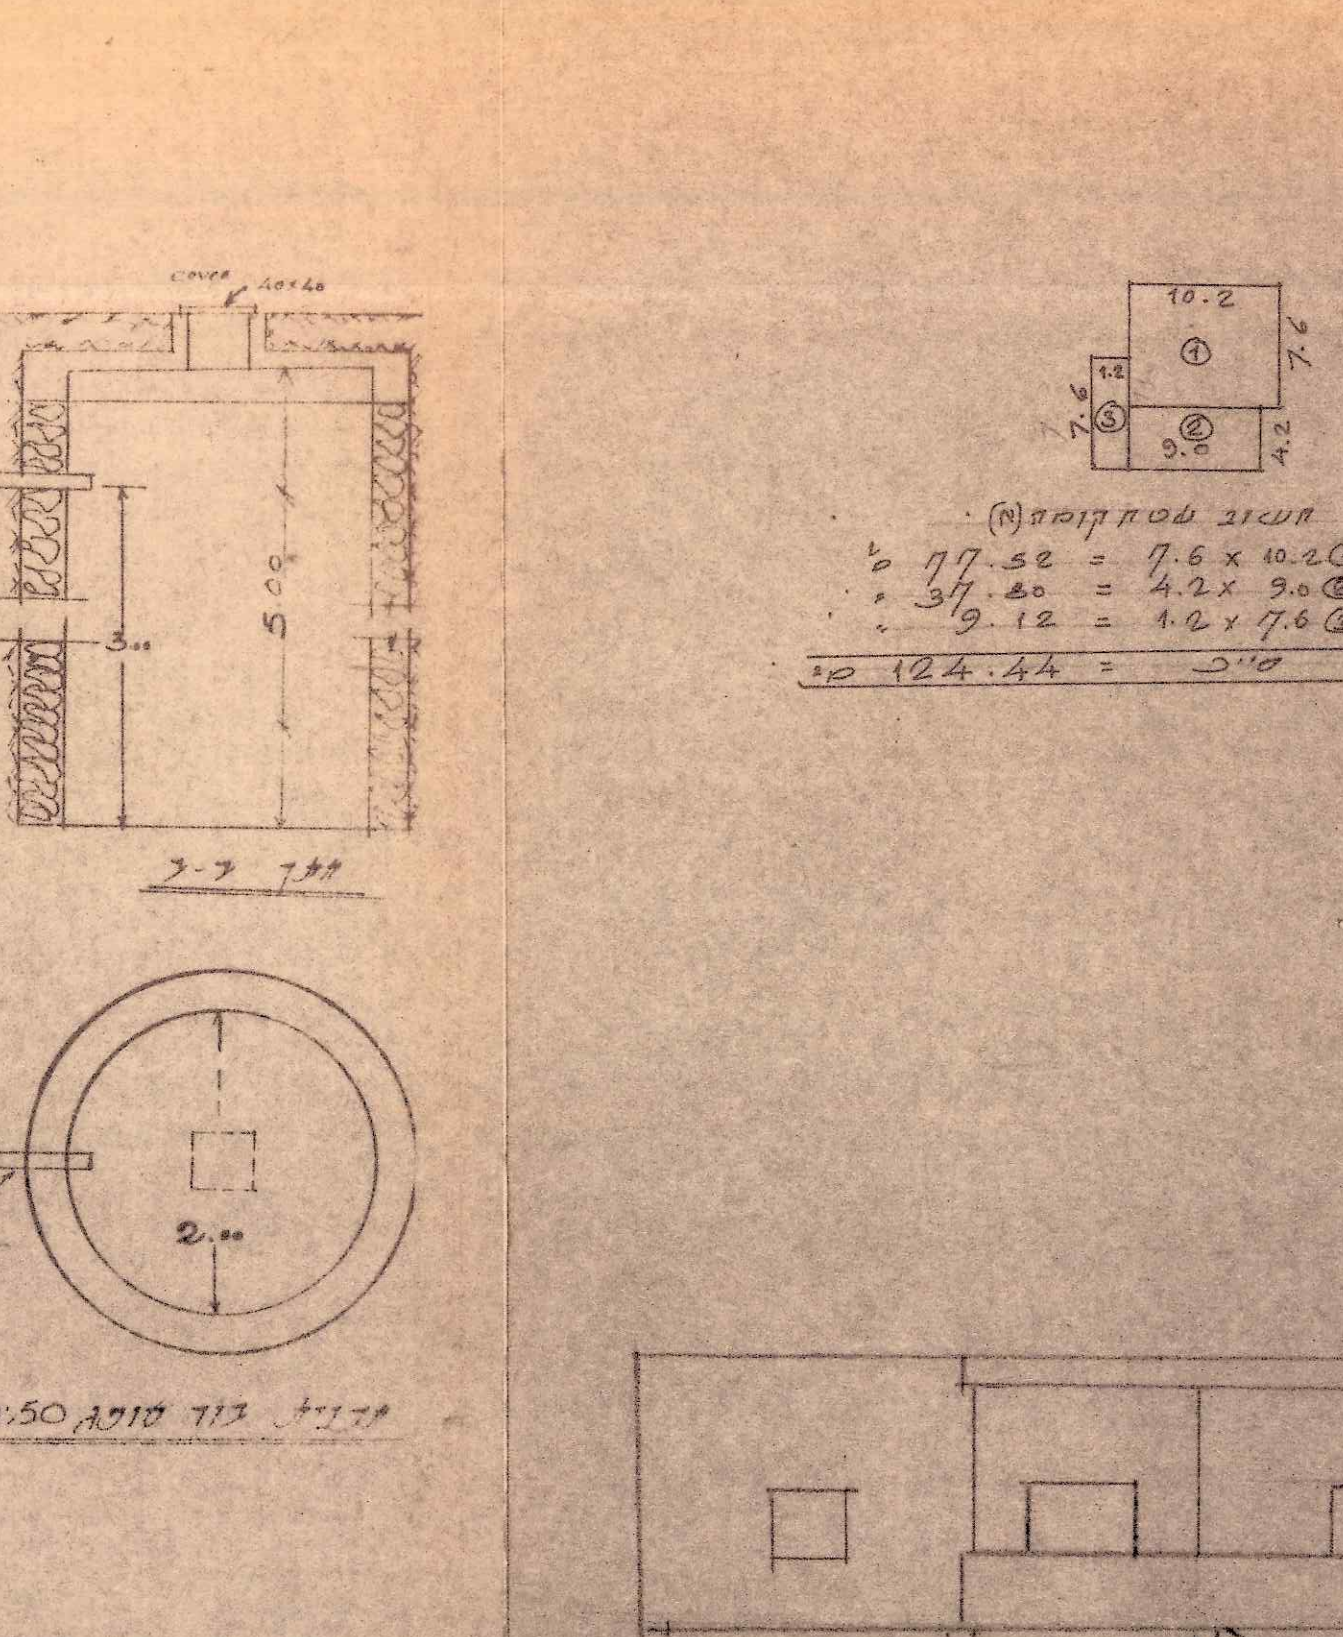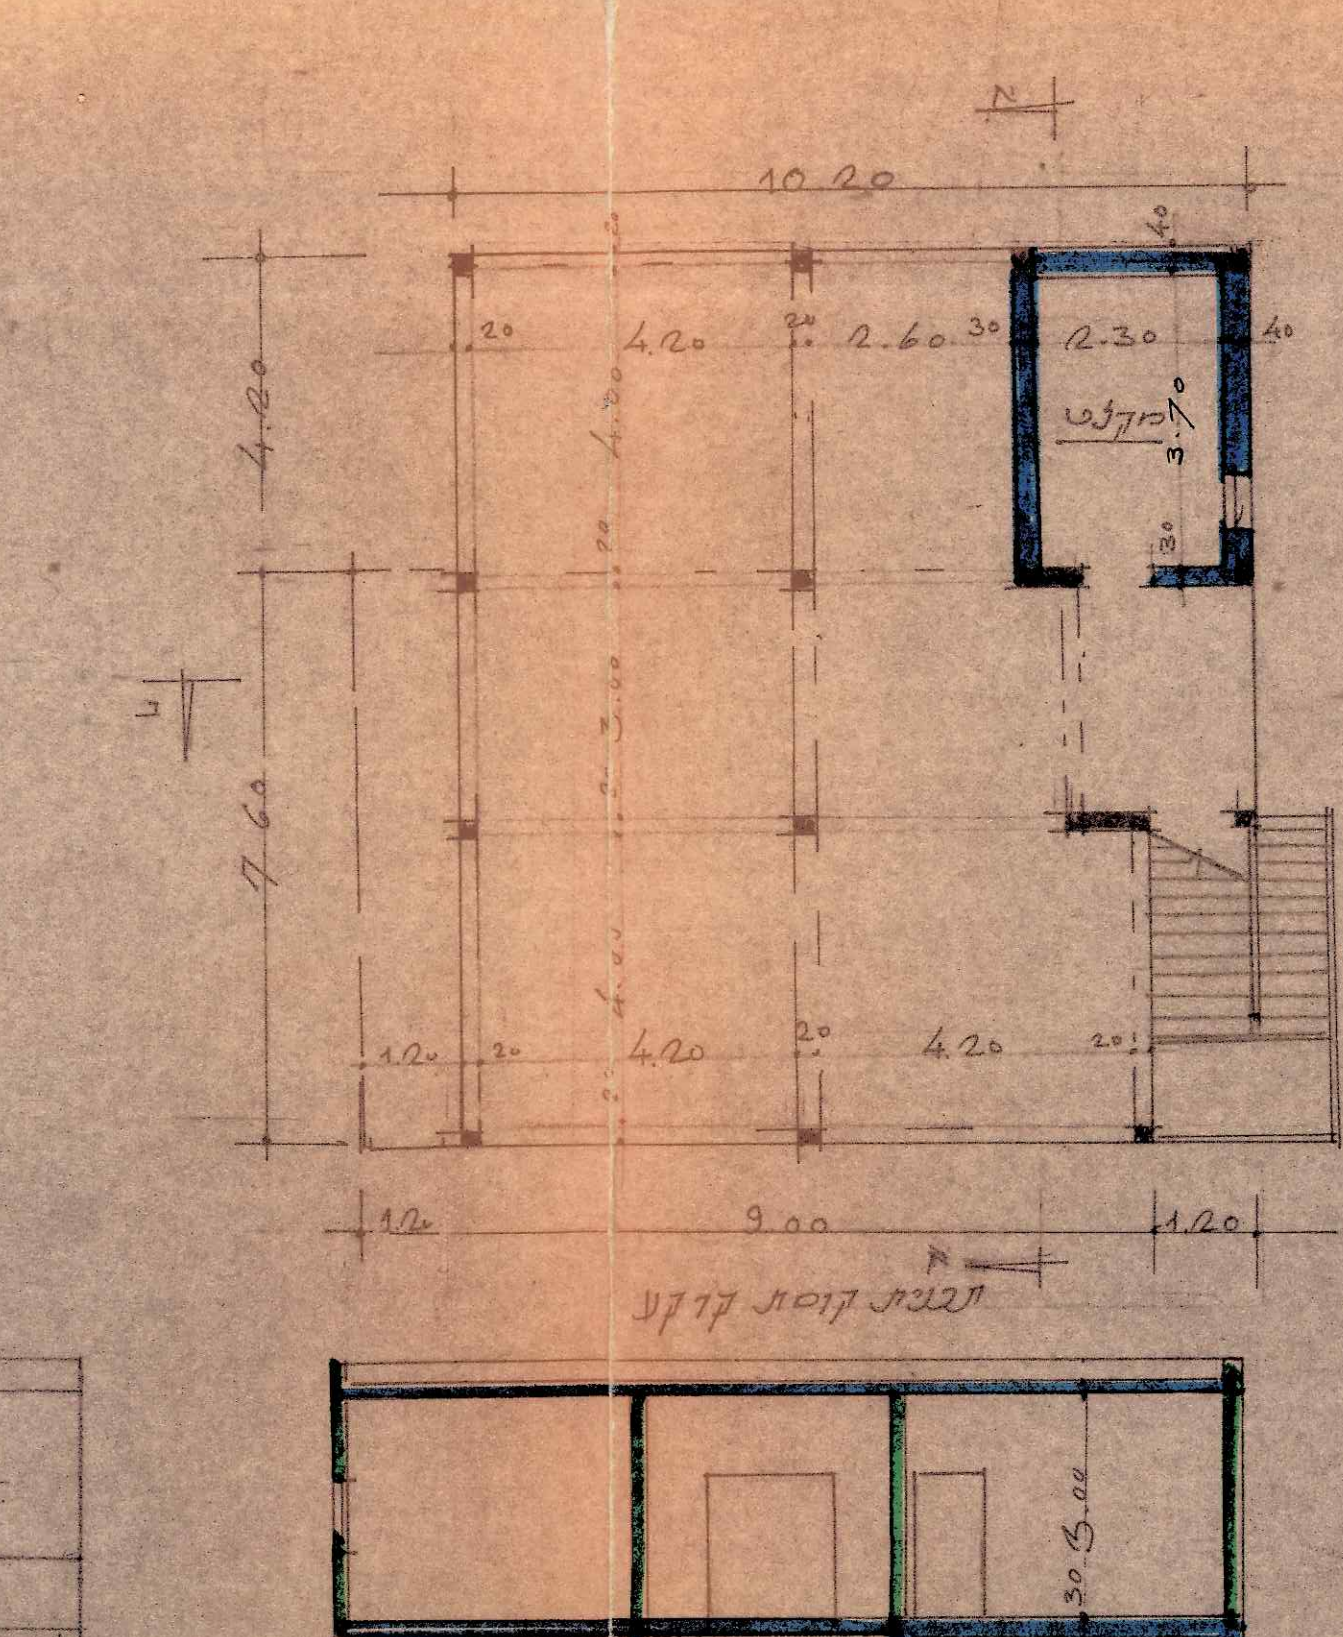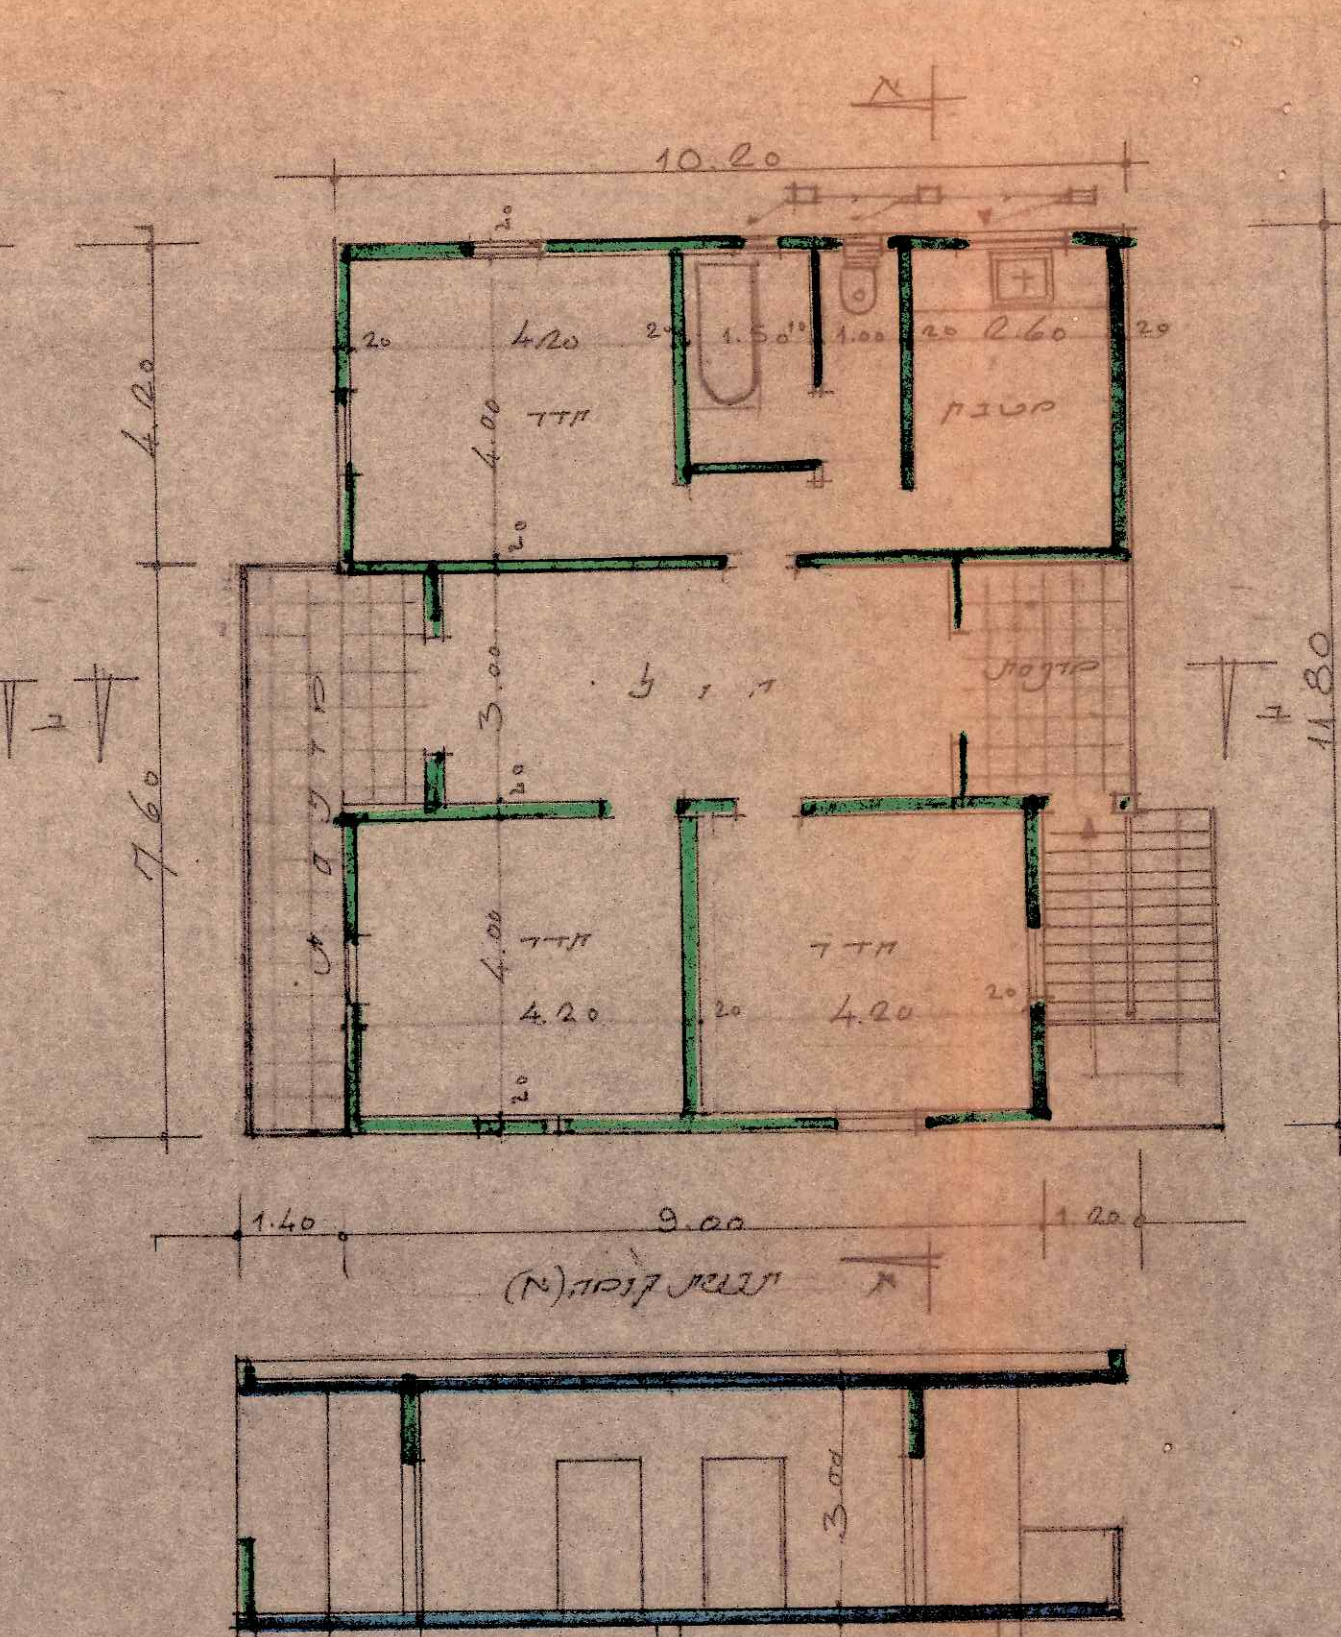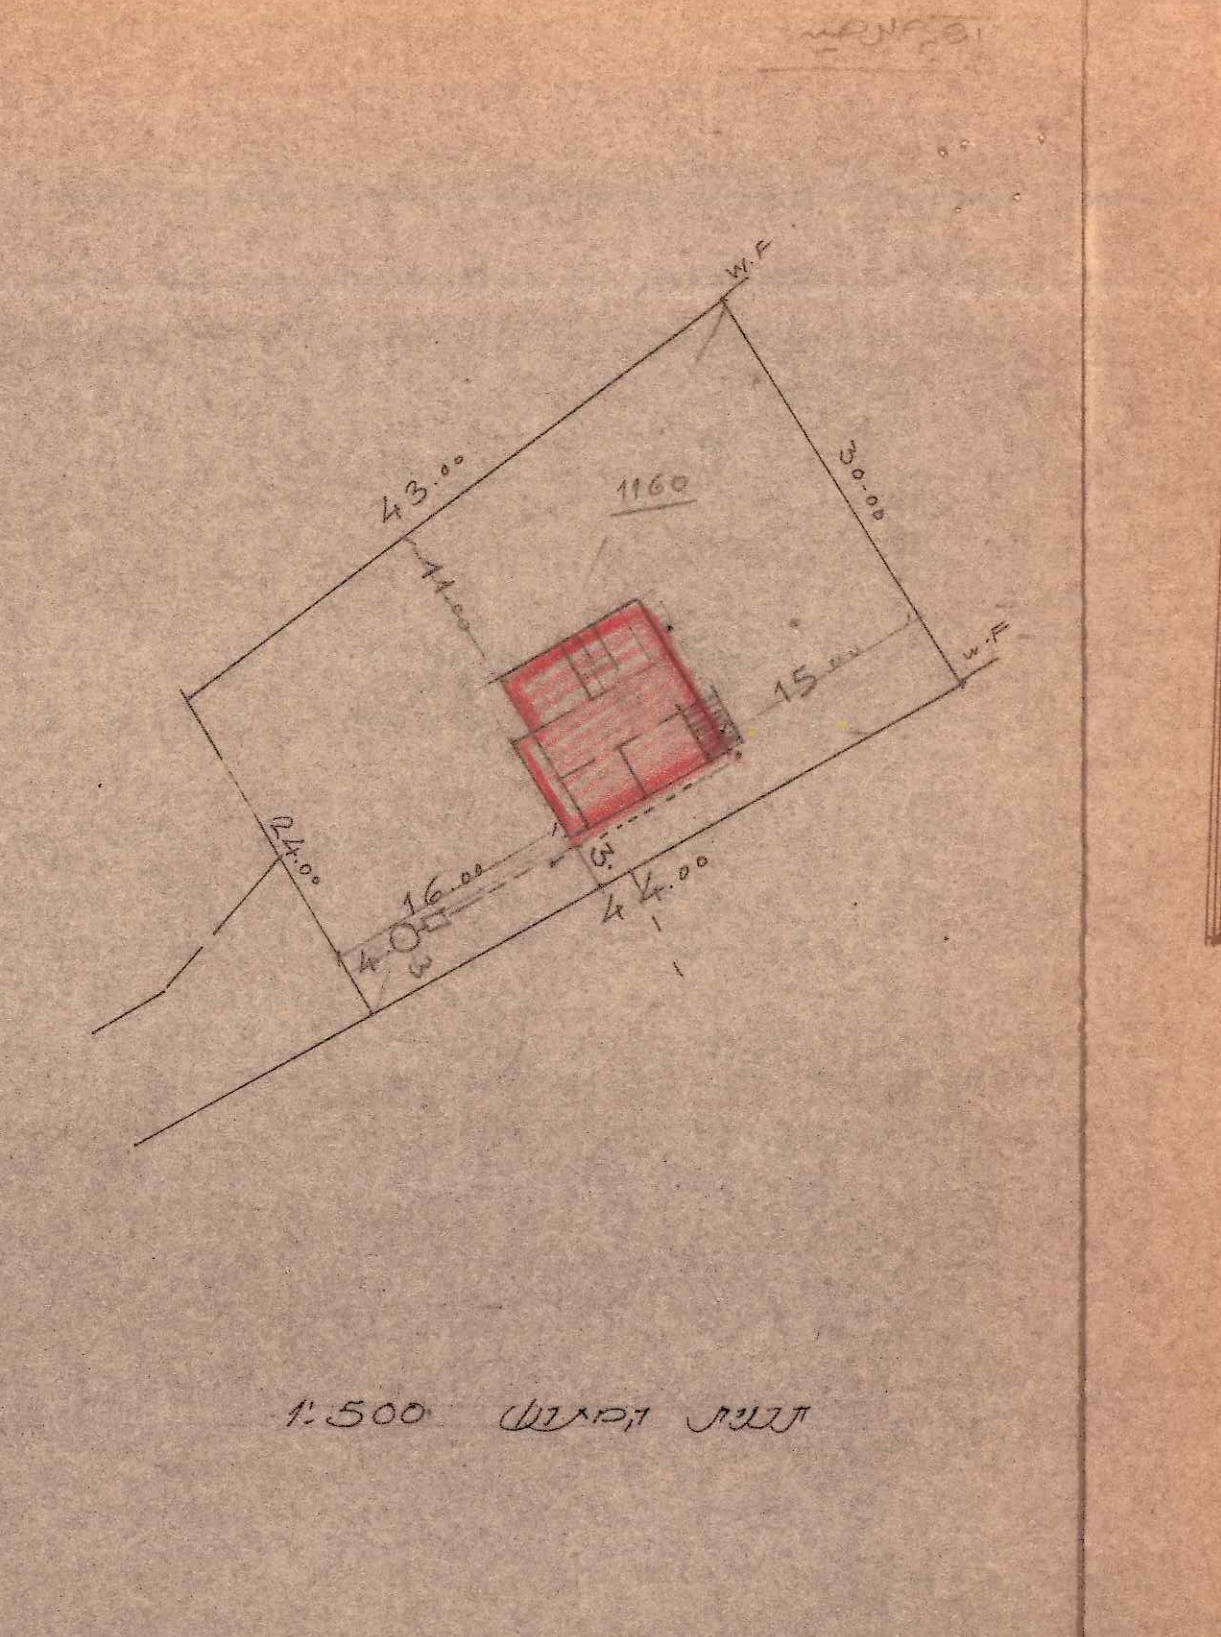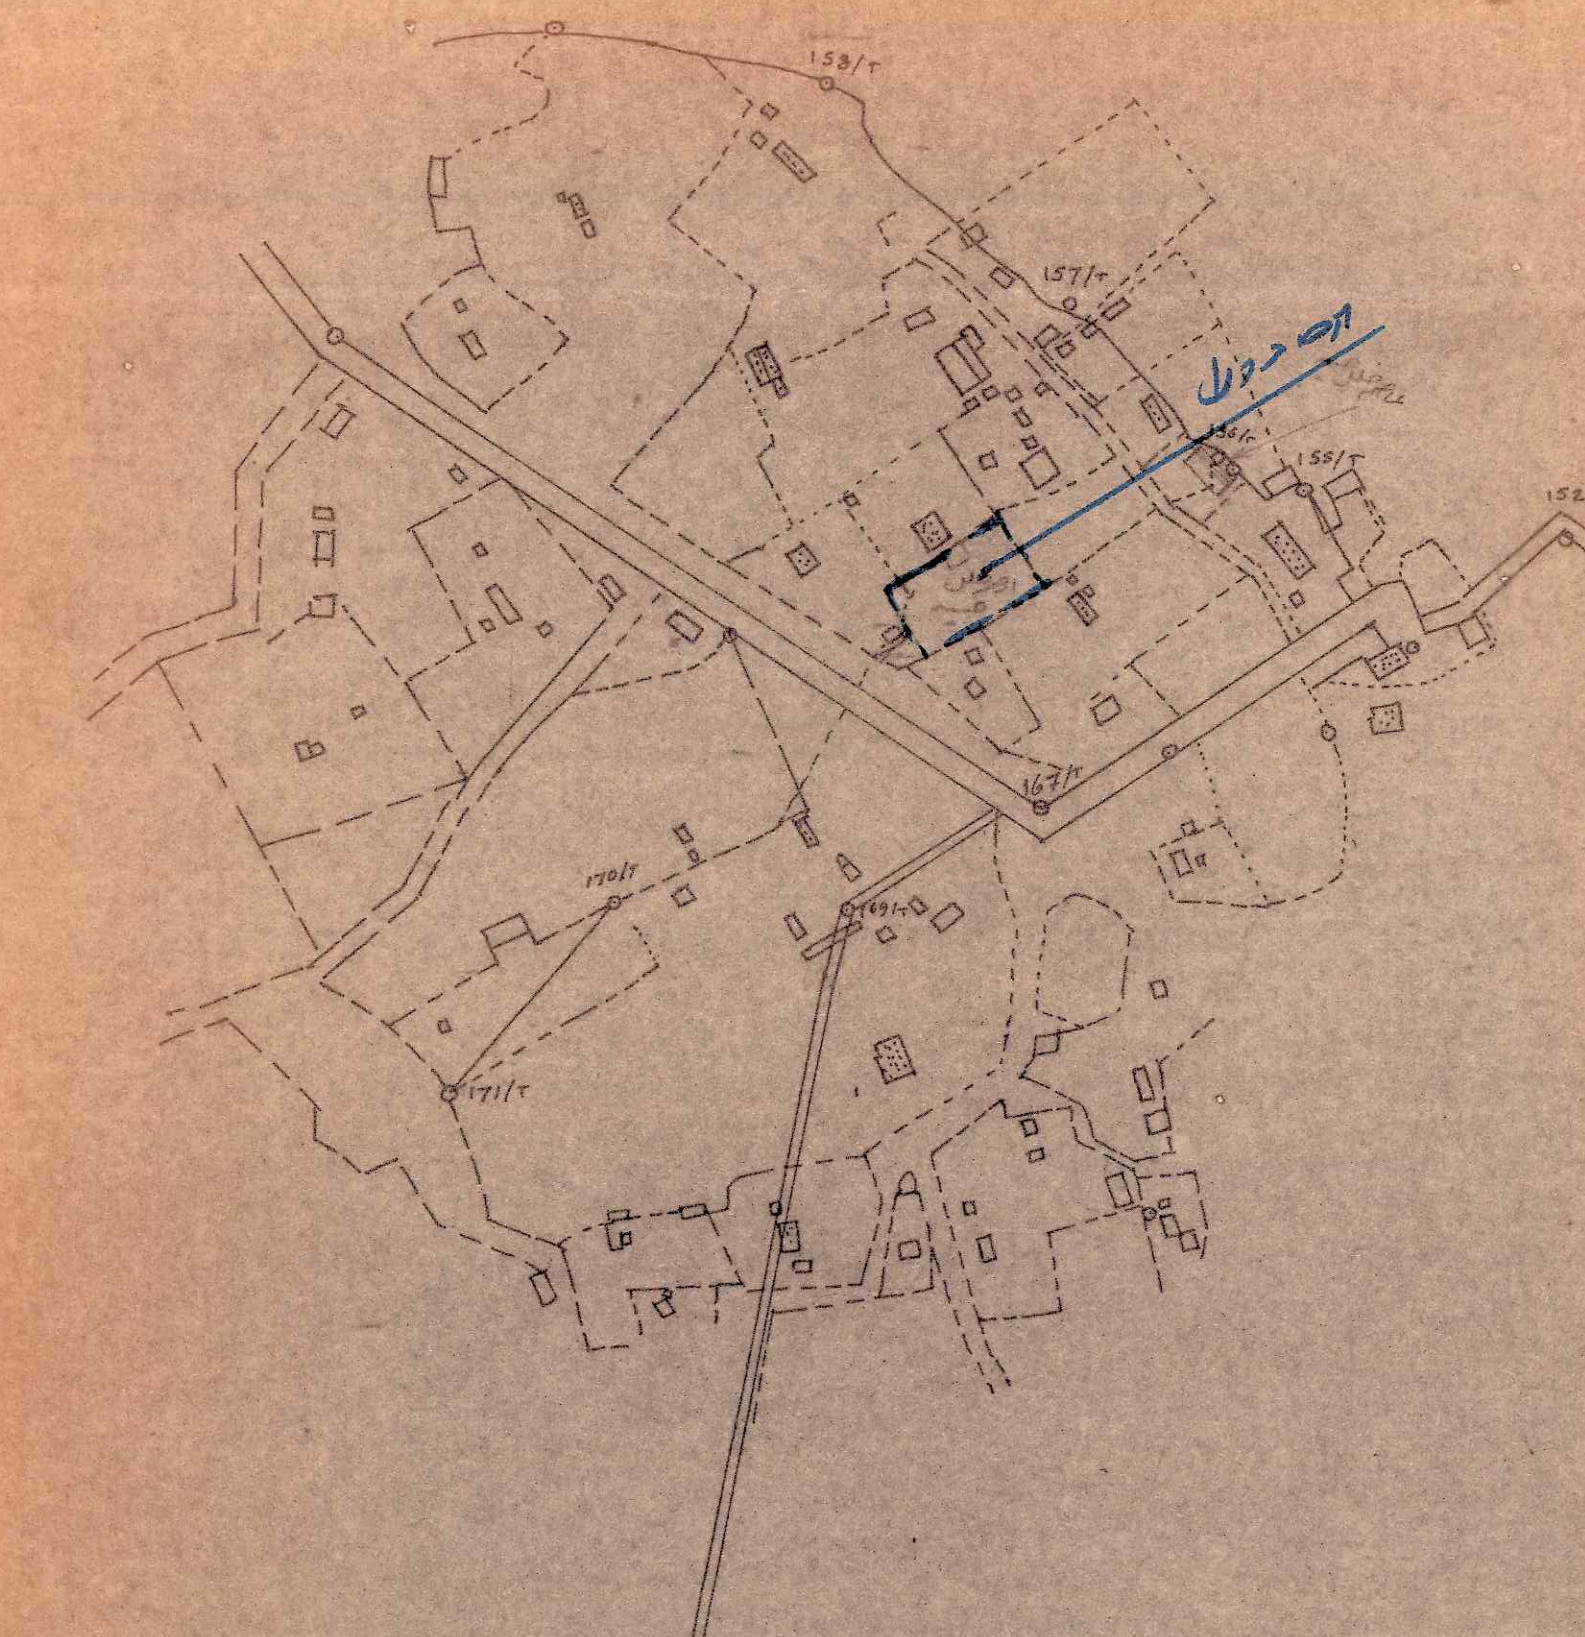

730006